

West Bengal State Electricity Distribution Company Limited



(A GOVT. OF WEST BENGAL ENTERPRISE)
OFFICE OF THE DIVISIONAL MANAGER, PURULIA DIVISION
TARIT BHAVAN, 2nd FLOOR,
PURULIA -723 101(W.B.)
E-Mail ID - dm.purulia@wbsecl.in
Corporate Identity No. (CIN): U40109WB2007SGC113473, Web: www.wbsecl.in

NOTICE INVITING E-TENDER

NIT No.: PRLD/E-TENDER/2023-2024/ 765

Date: 30.06.2023

Tender is invited by the Divisional Manager, Purulia Division, WBSEDCL, Tarit Bhavan, Purulia-723101 through electronic tendering (e-tendering) from manufacturers/Distributors for sample approval, supply, delivery and installation of the following item as per schedule detailed below.

Sl no.	Description of Item	Unit	Qty	Estimated Cost	Earnest Money	Completion time
1	LT Kiosk Box made of SMC thermosetting plastic fitted with Alu. Bus bar for DOUBLE FEEDER 63KVA DTR , complete fitting with 120 Alu. Cable socket (long barrel) for PVC cable under Purulia Division (as per attached specification)	Nos.	60	4,80,000/-	9,600/-	

Scope: - The materials are procured for Purulia Division, The supply of the materials will be directly at Purulia Divisional Store, adjacent to Tarit Bhavan, Desh Bandhu Road, Purulia - 723101. Necessary Challan, E-Way Bills are to be provided at Purulia Divisional Store.

Sl. No.	Particulars	Date & Time
1.	Date of uploading of N.I.T and Tender Documents (online). [Publishing date]	01.07.2023 at 11:00 hrs
2.	Documents sell / download start date (online)	03.07.2023 at 11.00 hrs
3.	Pre Bid meeting	04.07.2023 at 11.00 hrs
4.	Bid Submission upload start date (online)	03.07.2023 at 11.00 hrs
5.	Documents sell / download end date (online)	10.07.2023 at 15.00 hrs
6.	Bid Submission upload end date (online)	10.07.2023 at 16.00 hrs
7.	Last Date of submission of Earnest Money Deposit (online)	10.07.2023 at 16.00 hrs
8.	Date for opening of Technical bid (online) for the Bidders	13.07.2023 at 14.00 hrs
9.	Date of uploading the Final List of Technically Qualified Bidders after Technical Bid Evaluation (online).	To be intimated later
10.	Date, for opening of Financial Bid (online).	To be intimated later

Intending bidders desirous of participating in the tender are to log on to the website <https://wbttenders.gov.in> for the tender. The tender can be searched by typing WBSEDCL in the search Engine provided in the website.

Bidders willing to take part in the process of e-tendering are required to obtain Digital Signature Certificate (DSC) in the name of person who will sign the tender, from any authorized Certifying Authority (CA) under CCA, Govt of India (viz. nCode Solution, Safescrypt, e-Mudhra). DSC is given as a USB e-Token. After obtaining the Class 2 or Class 3 Digital Signature Certificate (DSC) from the approved Certifying Authority they are required to register the fact of possessing the Digital Signature Certificates through the registration system available in the website.

West Bengal State Electricity Distribution Company Limited



(A GOVT. OF WEST BENGAL ENTERPRISE)
OFFICE OF THE DIVISIONAL MANAGER, PURULIA DIVISION
TARIT BHAVAN, 2nd FLOOR,
PURULIA - 723101(W.B)
E-Mail ID - dm.purulia@wbsecl.in

Corporate Identity No. (CIN): U40109WB2007SGC113473, Web: www.wbsecl.in

Tenders are to be submitted online and intending bidders are to download the tender documents from the Website stated above. This is the only mode of collection of tender documents. Details of submission Procedure is given in "Instructions to Bidders".

Terms & conditions of the Tender Notice :

1. Earnest Money Deposit amounting to 2% (Two Percent) of the Estimated Cost. As mentioned above, shall be submitted individually along with the offer. Necessary earnest money may be remitted through online mode of opted for BG, it may be submitted physically at Purulia Division. The scan copy of BG is to be uploaded by selecting offline mode.
2. The bidder shall submit along with the offer necessary documents in support of their previous supply, of the items of the tender to WBSEDCL in earlier. Occasions and financial capabilities to the extent of the estimated financial amount of their offer.
3. No agent is allowed to participate in the Tender.
4. WBSEDCL reserves its right to take decision keeping its financial interest. The Purchase Policy of WBSEDCL along with the provisions of Vendor Rating & Holiday Listing, as effective from 01.09.2012 and the subsequent amendment effective from 18.03.2013 will be applicable.
5. If the offer is submitted without or inadequate Earnest Money, the bid will not be opened. In case of Incomplete offer, the tender will be liable for rejection and Earnest Money Deposit will be forfeited.
6. One Sample of Each Material is to be submitted at Purulia Divisional Store, Deshbandhu Road, Purulia - 723101 (adjacent to Tarit Bhavan), physically within the closing date of tender. The tag with the sample should contain the name of the sample as well as the name of the vendor/bidder. For a valid tender, sample has to be approved by the Divisional Authority. The approval or rejection of sample will be communicated via mail/electronically subsequently. The technical evaluation of the bidders, whose samples aren't approved, will not be opened & henceforth they will be deemed disqualified. Rejected Samples can be taken away. After PO is awarded, the awardees can adjust the sample with the delivered material lot & the remaining materials can be taken back by the respective vendors.
7. The offer shall remain valid for a minimum period of 120 days from the next day of opening of the Tender.
8. The quoted rates should be inclusive of all taxes & duties, freight and incidental charges. The quoted rate should be excluding GST charges. GST will be paid as applicable.
9. The ordered materials should be delivered within 15 days from the date of PO, otherwise penalty may be imposed as per rule of WBSEDCL for delay of delivery of ordered materials.
10. The necessary documents along with bill are to be submitted at Purulia Divisional Office. The SRV will be issued from Purulia Divisional Store, WBSEDCL.
11. At the time of placing purchase order, the quantity mentioned in the Tender Document may vary up to +/- 25%.
12. Any evidence of unfair Trade Practices including over charging, price fixing, cartel etc. as defined in Various statutes will automatically disqualify the bidders.

West Bengal State Electricity Distribution Company Limited



(A GOVT. OF WEST BENGAL ENTERPRISE)
OFFICE OF THE DIVISIONAL MANAGER, PURULIA DIVISION
TARIT BHAVAN, 2nd FLOOR,
PURULIA - 723101 (W.B.)

E-Mail ID - dm.purulia@wbsecl.in

Corporate Identity No. (CIN): U40109WB2007SGC113473, Web: www.wbsecl.in

13. The company reserves the right to accept or reject any or all the tenders without assigning any reason whatsoever.

14. Any bidder against whom FIR/Complaint is lodged with Police by WBSEDCL/Other Utility/Govt. Semi Govt. or Govt. undertaking Dept. shall not be eligible to participate in the bidding process.

15. Other information as well as terms and conditions, which are not covered above, will be available in Instructions to Bidders, General Conditions of Contract of this tender and the Revised Purchase Policy of WBSEDCL.

16. TERMS OF PAYMENT:

90% payment of bill will be made within 45 (forty five) days from the date of submission of bill against original receipted Challan/Invoice signed by the Store In-Charge attached to the respective stores. And balance 10% payment will be made within 45 (forty five) days of submission of bills along with SRV after expiry of warranty period.

17. **WARRANTY PERIOD:** Warranty Period of supplied material will be one year from the date of delivery of the said materials. In case of any adverse report from store or defect found in site, materials have to be replaced or it would affect the vendor rating.

18. PAYING AUTHORITY:

Assistant Manager (F&A), Purulia Division, WBSEDCL, will be the Paying Authority.

19. CONSIGNEE:

The name of the consignee will be the Store-In-Charge, Purulia Divisional Store.

20. LIQUIDATED DAMAGE FOR DELAY IN DELIVERY:

The time of delivery (successful offer for inspection) of the equipment/materials are to be treated as an essence of the contract and the WBSEDCL reserves the right to repudiate the contract, if the equipment / materials are not physically delivered within stipulated period as per physical delivery clause. But WBSEDCL may at his discretion waive this condition and accept the material with imposition of liquidated damage @ 1/2% of the value of the materials beyond the schedule delivery period for each week of delay Subject to maximum of 5% of the particular lot and accept the goods beyond the stipulated period.

21. Any further information along with WBSEDCL's Revised Purchase Policy may be had from the Website: www.wbsecl.in and the following office:

Office of the Chief Engineer (Procurement & Contracts),
West Bengal State Electricity Distribution Company Limited,
Vidyut Bhavan, 4th Floor,
Bidhannagar, Kolkata - 700091.
Phone No. 033-2319-7563

22. Documents to be submitted in Technical bid- Please refer sl no. 6.2 of "Instruction to Bidders" of NIT

23. The specifications of the item.
As per specification mentioned in BOQ.

West Bengal State Electricity Distribution Company Limited



(A GOVT. OF WEST BENGAL ENTERPRISE)
OFFICE OF THE DIVISIONAL MANAGER, PURULIA DIVISION
TARIT BHAVAN, 2nd FLOOR,
PURULIA - 723101(W.B)

E-Mail ID - dm.purulia@wbsecl.in

Corporate Identity No. (CIN): U40109WB2007SGC113473, Web: www.wbsecl.in

Instructions to Bidders

1. Eligibility for participation:

- Original manufacturers/Distributors of the tendered items will be eligible in the tender and must submit Dealership Certificate in PDF format.
- The bidders shall have credential for supply of the tendered items to WBSEDCL other Govt. Departments in earlier occasions within last three financial years.

2. General guidance for e-Tendering:

Instructions/Guidelines for electronic submission of the tenders have been mentioned below for assisting the bidders to participate in e-Tendering.

3. Registration of bidder:

Any bidder willing to take part in the process of e-Tendering will have to be enrolled & registered with the e-Procurement system, through logging on to <https://wbtennders.gov.in>.

4. Digital Signature certificate (DSC):

Each bidder is required to obtain a class-II or Class-III Digital Signature Certificate (DSC) for submission of tenders.

5. The bidder can search and download NIT & Tender Documents electronically from the website mentioned in Clause 3 using the Digital Signature Certificate. This is the only mode of collection of Tender Documents.

6. Submission of Tenders:

6.1 General process of submission

Tenders are to be submitted online through the website <https://wbtennders.gov.in>. All the Documents uploaded by the Tender Inviting Authority form an integral part of the contract. Tenderers are required to upload all the tender documents along with the other documents, as asked For, in the tender, through the above website within the stipulated date and time as given in the Tender. Tenders are to be submitted in two folders - one is Technical Proposal and the other is Financial Proposal. The tenderer shall carefully go through the documents and prepare the required documents and upload the scanned documents(credentials, certificates, EMD Draft/PO) in Portable Document Format (PDF) to the portal in the designated locations of Technical Bid. The bidder needs to download the BOQ, fill up the rates of items in the BOQ in the designated Cell and upload the same in the designated location of Financial Bid. The documents uploaded shall be virus scanned and digitally signed using the Digital Signature Certificate (DSC). Tenderers should take note of all the addendum/corrigendum related to the tender and upload the latest documents as part of the tender.

6.2. Document to be submitted

i. Company Details

ii. Certificates:

- 1) PAN Card details.
- 2) Current Professional Tax (PT) submission Challan. Application for such Addressed to the competent authority may also be considered.
- 3) GST registration certificate.

iii. Financial Info :

Annual turnover for a period of the last three financial years.

West Bengal State Electricity Distribution Company Limited



(A GOVT. OF WEST BENGAL ENTERPRISE)
OFFICE OF THE DIVISIONAL MANAGER, PURULIA DIVISION
TARIT BHAVAN, 2nd FLOOR,
PURULIA - 723 101 (W.B.)
E-Mail ID - dm.purulia@wbsecl.in

Corporate Identity No. (CIN): U40109WB2007SGC113473, Web: www.wbsecl.in

iv. Credential:

- 1) Documents in support of supply of the tendered items to WBSEDCL, in earlier occasions within last three financial years as mentioned below:
 - a. 1 No Purchase Order for completing delivery of the said materials having financial involvement of not less than 50-80% of the estimated value of the said item(s) of last financial year.
 - b. 2 Nos. Purchase Order for completing delivery of the said materials having financial involvement of not less than 50% of the estimated value of the said item/item(s) of last financial year.
- 2) Self Declaration certificate as per Annexure 1. (mandatory format)
- 3) Others: Any other documents found necessary. Drawing of item to be supplied in detail containing Name of Company & Dimensions in SI system (in PDF format)
- 4) ISO Certified is required.
- 5) Type tests on indigenous equipment, for which testing facility is available in India, should have been conducted in any independent laboratories approved by Government or accredited by National Accreditation Body of the Country, like Central Power Research Institute (CPRI), Electrical Research and Development Association (ERDA) etc.
- 6) Type tests on indigenous equipment, for which testing facility is not available in India, should have been conducted in laboratory of foreign Country accredited by National Accreditation Body of that Country.
- 7) Type tests on imported equipment should have been conducted in an Indian laboratory or foreign laboratory accredited by National Accreditation Body of respective Country.

7. Conditional and incomplete tender:

Conditional and incomplete tenders are liable to summary rejection.

8. Validity of Tender and Offer:

The offer against tender should remain valid for a minimum period of 120 days from the next day of opening of the tender. However, WBSEDCL may, on the merit of case, request for extension of validity of the offer for a further suitable period without any change in terms & conditions of the offer.

9. Opening and evaluation of tender:

9.1 Opening of Technical Proposal

- i. Technical proposals will be opened by the Tender Inviting Authority or his authorized Representative electronically from the website stated above, using their Digital Signature Certificate.
- ii. Technical proposals for those tenders whose original copies of BG towards tender Fee or EMD have been received will only be opened. Proposals corresponding to which original copy of BG towards tender fee or EMD has not been received, will not be opened and will stand rejected.
- iii. Intending tenderers may remain present if they so desire.

9.2 Techno-commercial Evaluation of Tender

- i. While evaluation, the Tender Inviting Authority or his authorized representative may summon the tenderers and seek clarification / information or additional documents or original hard copy of any of the documents already submitted and if these cannot be produced within the stipulated timeframe, their proposals will be liable for rejection.

West Bengal State Electricity Distribution Company Limited



(A GOVT. OF WEST BENGAL ENTERPRISE)
OFFICE OF THE DIVISIONAL MANAGER, PURULIA DIVISION
TARIT BHAVAN, 2nd FLOOR,
PURULIA - 723101(W.B)
E-Mail ID - dm.purulia@wbsecl.in

Corporate Identity No. (CIN): U40109WB2007SGCI13473, Web: www.wbsecl.in

ii. The summary list of tenderers, whose bids will be found techno-commercially eligible, will be uploaded in the web portals. Date of opening of financial bid will be intimated to the Techno-commercially qualified tenderers.

9.3 Opening and evaluation of Financial Proposal

i. Financial proposals of the tenderers declared techno-commercially eligible, will be opened electronically by the Tender Inviting Authority from the web portal stated above on the prescribed date.

ii. The encrypted copies will be decrypted and the rates will be read out to the bidders remaining present at that time.

iii. After opening of the financial proposal the preliminary summary result containing interlaid, name of bidders and the rates quoted by them will be uploaded.

iv. The Tender Accepting Authority may ask any of the tenderers to submit analysis to justify the rate quoted by that tenderer.

10. Revision/withdrawal of Financial Proposal by the bidder after opening of Technical Proposal of the tender will not be allowed if it is not sought by the Tender Inviting Authority.

11. Acceptance of Tender

Lowest valid rate should normally be accepted. However, the Tender Accepting Authority does not bind himself to do so and reserves the right to reject any or all the tenders, for valid reasons.

12. Purchase Order

WBSEDCL will communicate acceptance of tender to the successful bidder by a Purchase Order. The successful tenderer shall communicate the acceptance of the purchase order.

13. Concession


No price preference will be allowed to any tenderer based on the size of the industry or its geographic location. Co-operative Society will not be considered with separate status.

14. Holiday Listing and Vendor Rating

Holiday Listing & Vendor Rating will be applicable according to the "Holiday Listing & Vendor Rating" policies of the Revised Purchase Policy, which is posted in website of WBSEDCL (www.wbsecl.in). Performance of the bidders, who supplied materials/equipment to WBSEDCL previously, will be evaluated for their Vendor Rating according to the said Vendor Rating policy and their Vendor Rating will be taken into consideration at the time of evaluation of Technical and Financial Proposals of the tender.

15. Return of Earnest Money of the unsuccessful tenderer(s)

For unsuccessful bidders, the Earnest Money as submitted against the tender shall be refunded automatically, through an automated process, by NIC portal after completion of tendering process. For successful bidders, the Earnest Money as submitted against the tender shall be refunded by WBSEDCL on following the due procedures. The Earnest Money of all tenderers other than the successful tenderer(s) may be refunded, after issuance of Purchase Order to the successful tenderer(s).

 30/06/2013
DE & Divisional Manager,
Purulia Division,
WBSEDCL

WEST BENGAL STATE ELECTRICITY DISTRIBUTION COMPANY LIMITED

TECHNICAL SPECIFICATION FOR 63/100 KVA SMC LT DISTRIBUTION BOX


Technical Specification of 'LT Distribution Box For 63KVA/100KVA DTR With Double Feeder Conception System' suitable for installation on pole mounted DTR Sub-Station structure for safeguard & protection of DTR LT Side in the existing or new DTR's pole mounted structure.

Scope:-

The LT Distribution Box For 63KVA/100KVA DTR With Double Feeder/Panel will be used for safeguard & protection of DTR LT Side Fuse Unit system with DTR's pole mounted structure.


Detailed Specification –

1. The Inside Dimension of LT Distribution Box for distribution sub-station should be of size: **H-1000mm X W-800mm X D-300mm** & made of Sheet Moulding Compound (SMC) by the process of Hot Press Compression Moulding Confirming to IS: 13410-1992; Grade – S3 & IS: 14772-2020.
2. The Thickness of Overall SMC LT Distribution Box should be 2.5mm (min).
3. No Negative tolerance on Size & Thickness is admissible.
4. The SMC Base Door should not be soften or bend on heating.
5. Door Should be fitted to base by Stainless Steel (SS) concealed type continuous hinge.
6. There should be fitted 12 Nos. Busbar of size 225mm x 40mm x 10mm and each busbar on 2 Nos. Porcelain Base and Bus Bar are to be fitted in such manner for double feeder conception for incoming and outgoing. The Connection Arrangements for incoming and outgoing shall be MS Bolt (M10x40mm) with Nut & Washer. Aluminium Lugs shall be provided in connection arrangements. The above arrangements shall be paced upon a 4mm SMC Sheet. Please refer the Drawing for details.
7. Also, there should be fitted a common Aluminium Busbar (570mmX25mmX6mm) on 2 Nos. Porcelain Base for Neutral Purpose.
8. Sufficient Hole of standard diameter to be provided for incoming & outgoing feeder cable as per Drawing.
9. Sufficient Ventilation system to be provided as per drawing.
10. Logo of WBSEDCL, Danger & Safety Message as per drawing enclosed to be provided in the front of the Distribution box.
11. Detailed GA Drawing is enclosed and parameters to be adhered to.
12. The SMC LT Distribution Box should be Type Tested as detailed below in Annexure 1 from CIPET/ERDA for IS:14772-2020. Type Test Report Submission is mandatory with Bid Submission by the bidders or else the bid intends to be rejected.

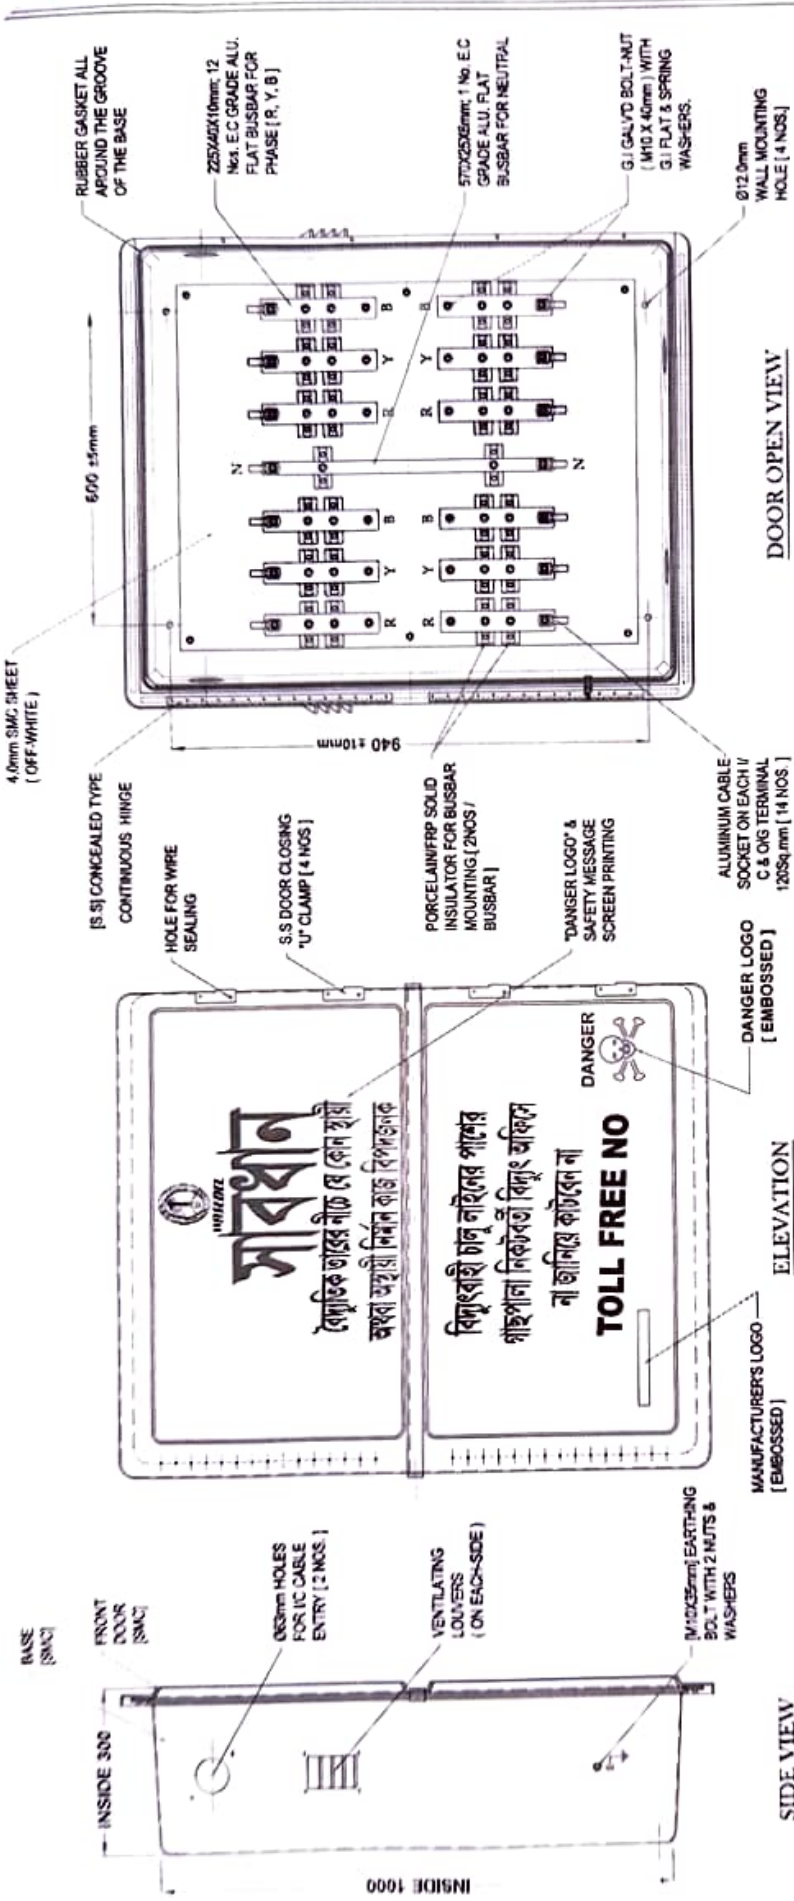

NOTE:-

1. MADE OUT OF SHEET MOLDING COMPOUND (SMC) BY THE PROCESS OF HOT PRESS COMPRESSION MOLDING CONFORMING TO IS 15410:1992 GRADE - S3 & IS 14772:2020
2. SMC BASE OR COVER SHALL NOT SOFTEN OR BEND ON HEATING
3. EACH DOOR FITTED TO BASE BY CONCEALED STRIP HINGES & DOOR CLOSING & SEALING U CLAMPS (S.S)
4. INSIDE DIMENSIONS H-1000mm, W-800mm, D-300mm
5. THICKNESS OF BOX - OVERALL 2.5mm (Min)
6. DEGREE OF PROTECTION IP-30
7. COLOUR - OFF WHITE
8. TYPE TEST REPORT MANDATORY

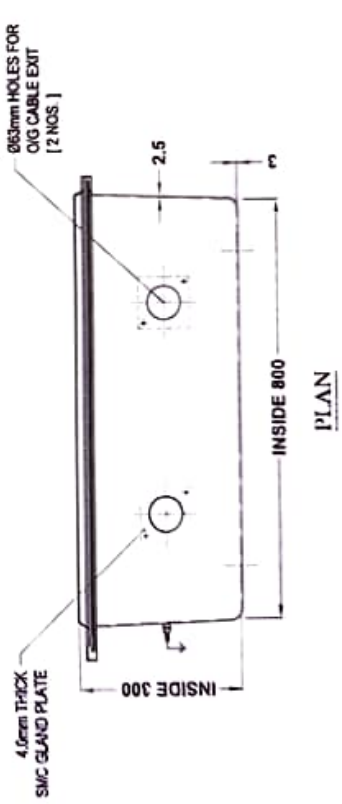

DO NOT SCALE DRAWING		REVISION-02	
DESIGNER'S NAME		DESIGNER'S SIGNATURE	
DATE		DATE	
NAME		SIGNATURE	
MATERIAL SMC		MATERIAL SMC	
SCALE NTS		SHEET 1 OF 1	
TITLE		TITLE	
SMC LT KIOSK FOR 63 & 100KVA DTR		SMC LT KIOSK FOR 63 & 100KVA DTR	
BOX SIZE - 1000 X 800 X 300 (INSIDE)		BOX SIZE - 1000 X 800 X 300 (INSIDE)	
CLIENT - W.B.E.C.L.		CLIENT - W.B.E.C.L.	

30/05/2023

Divisional Manager
Pancha Division
W.B.S.E.D.C.L.